




CABIN FOUNDATION PLAN 1/4"=1'

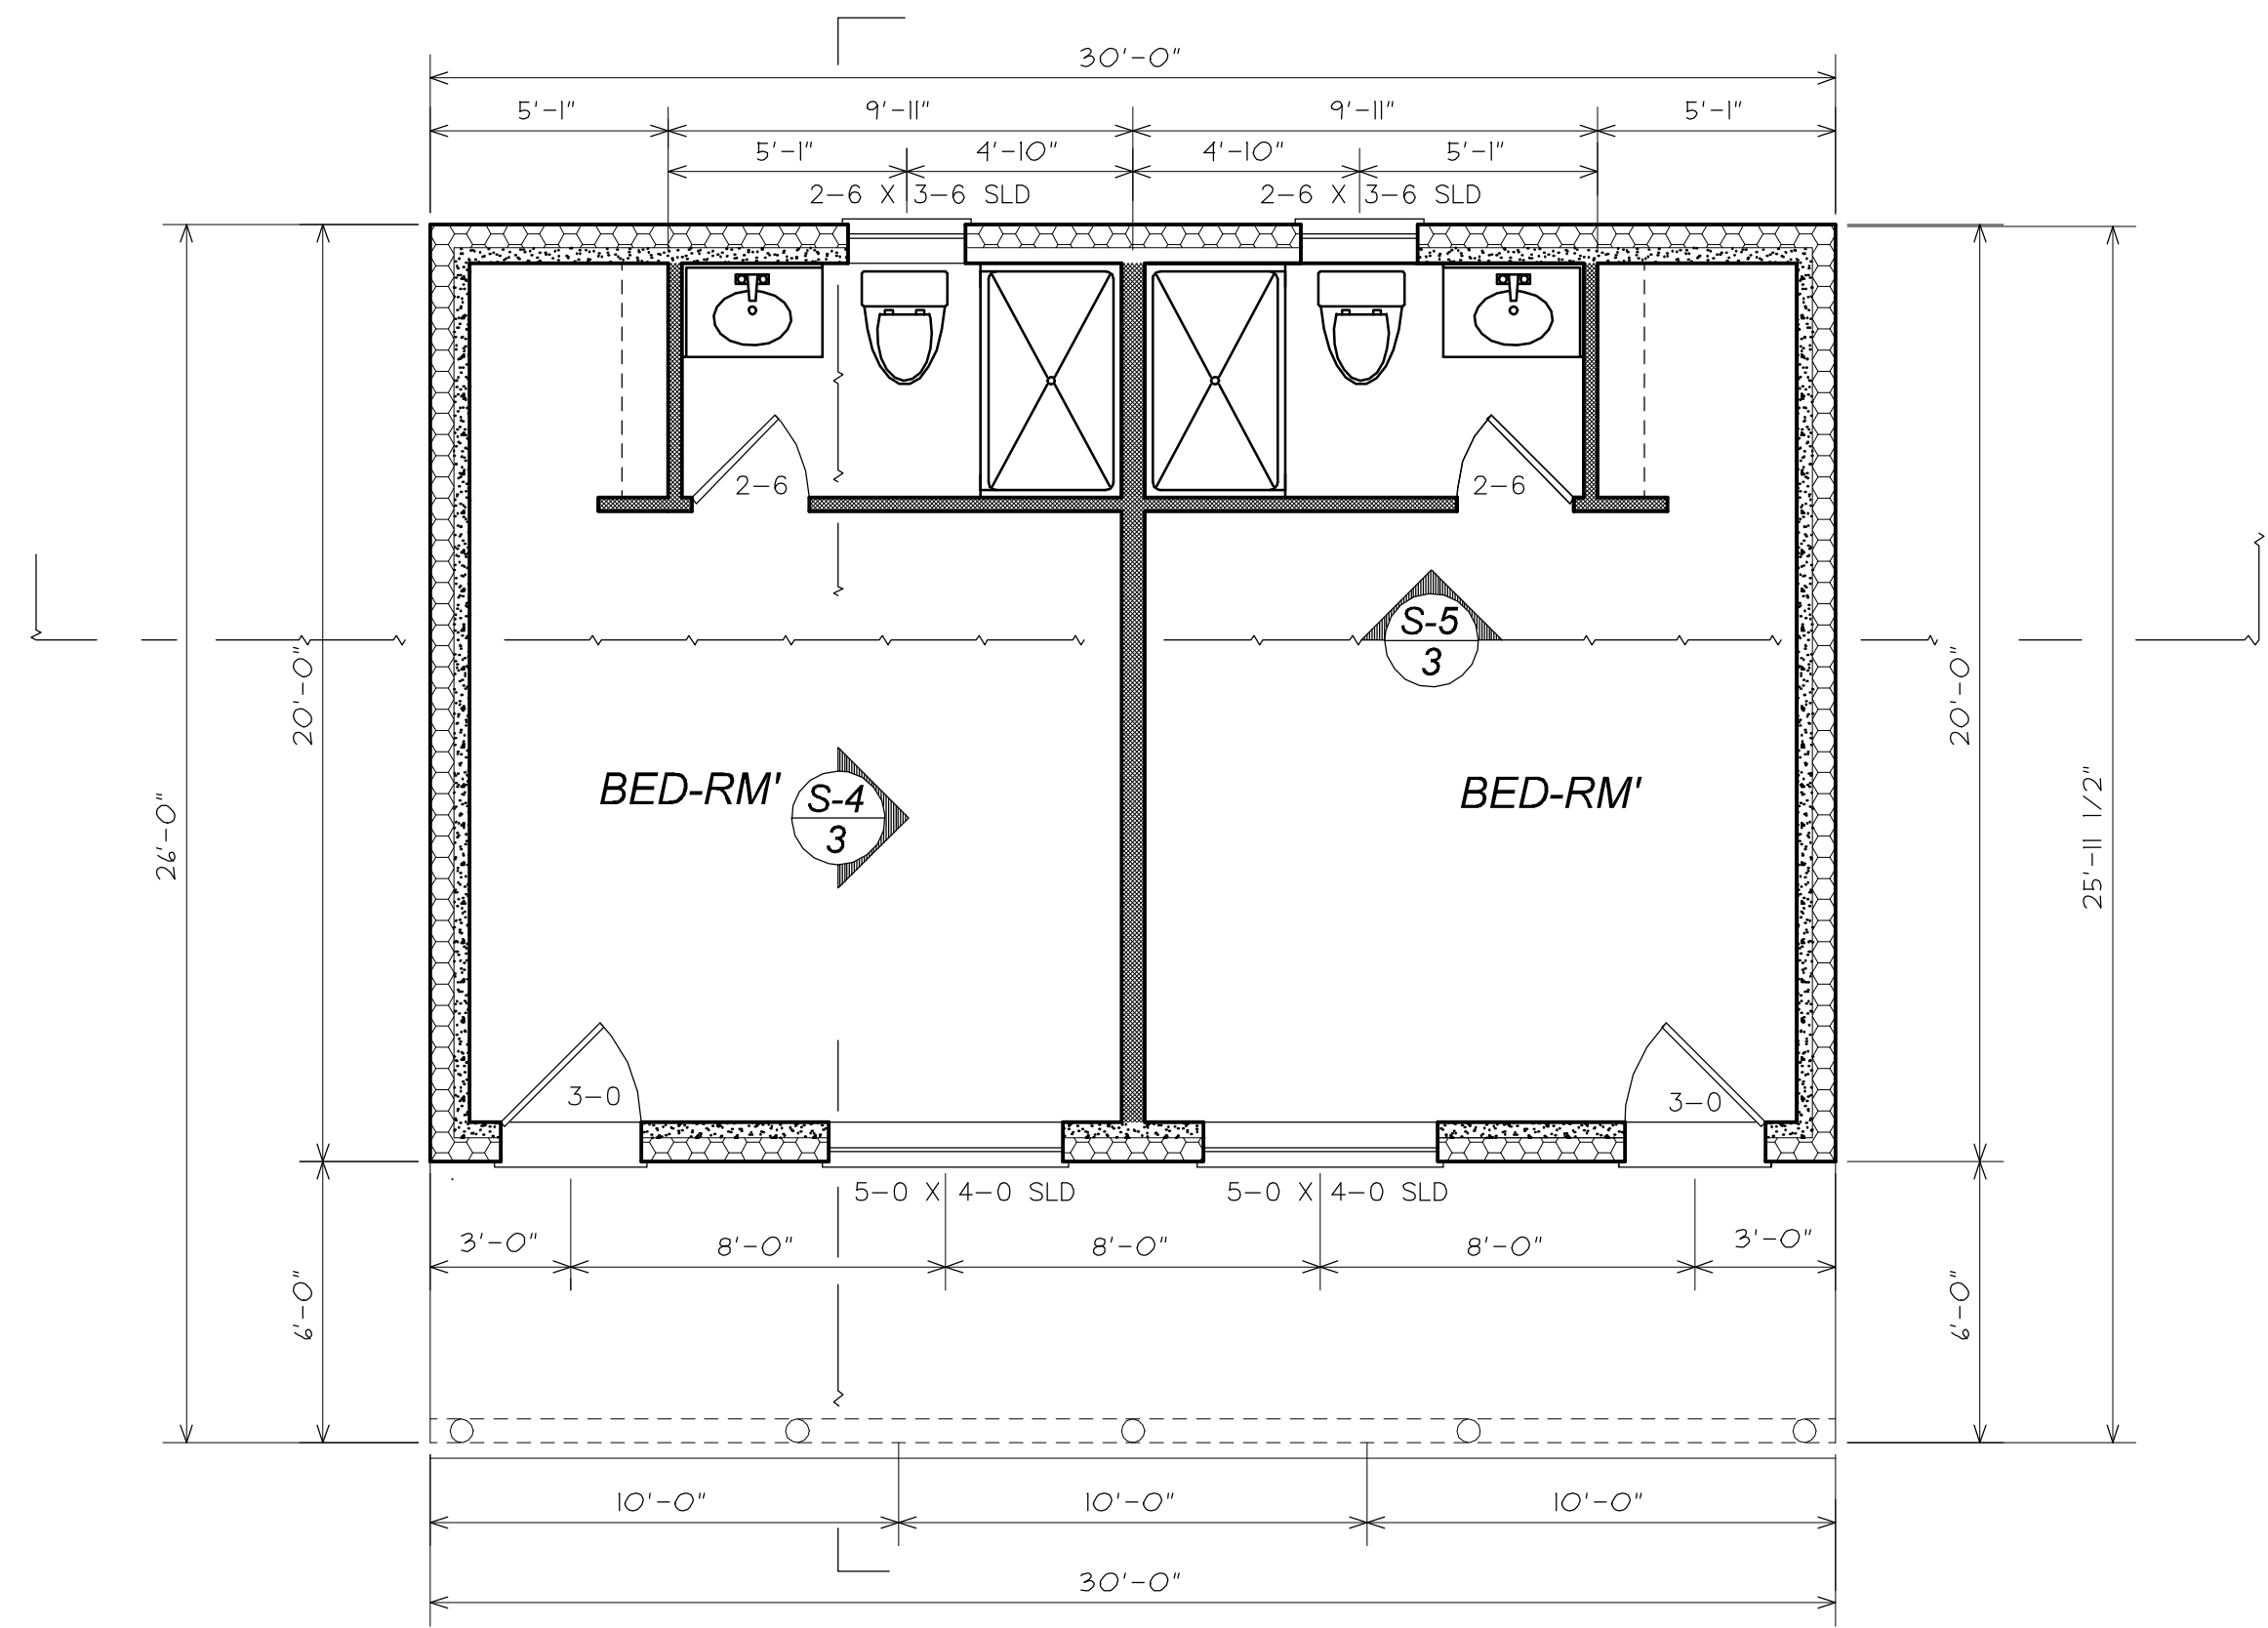

CABIN FLOOR PLAN 1/4"=1'

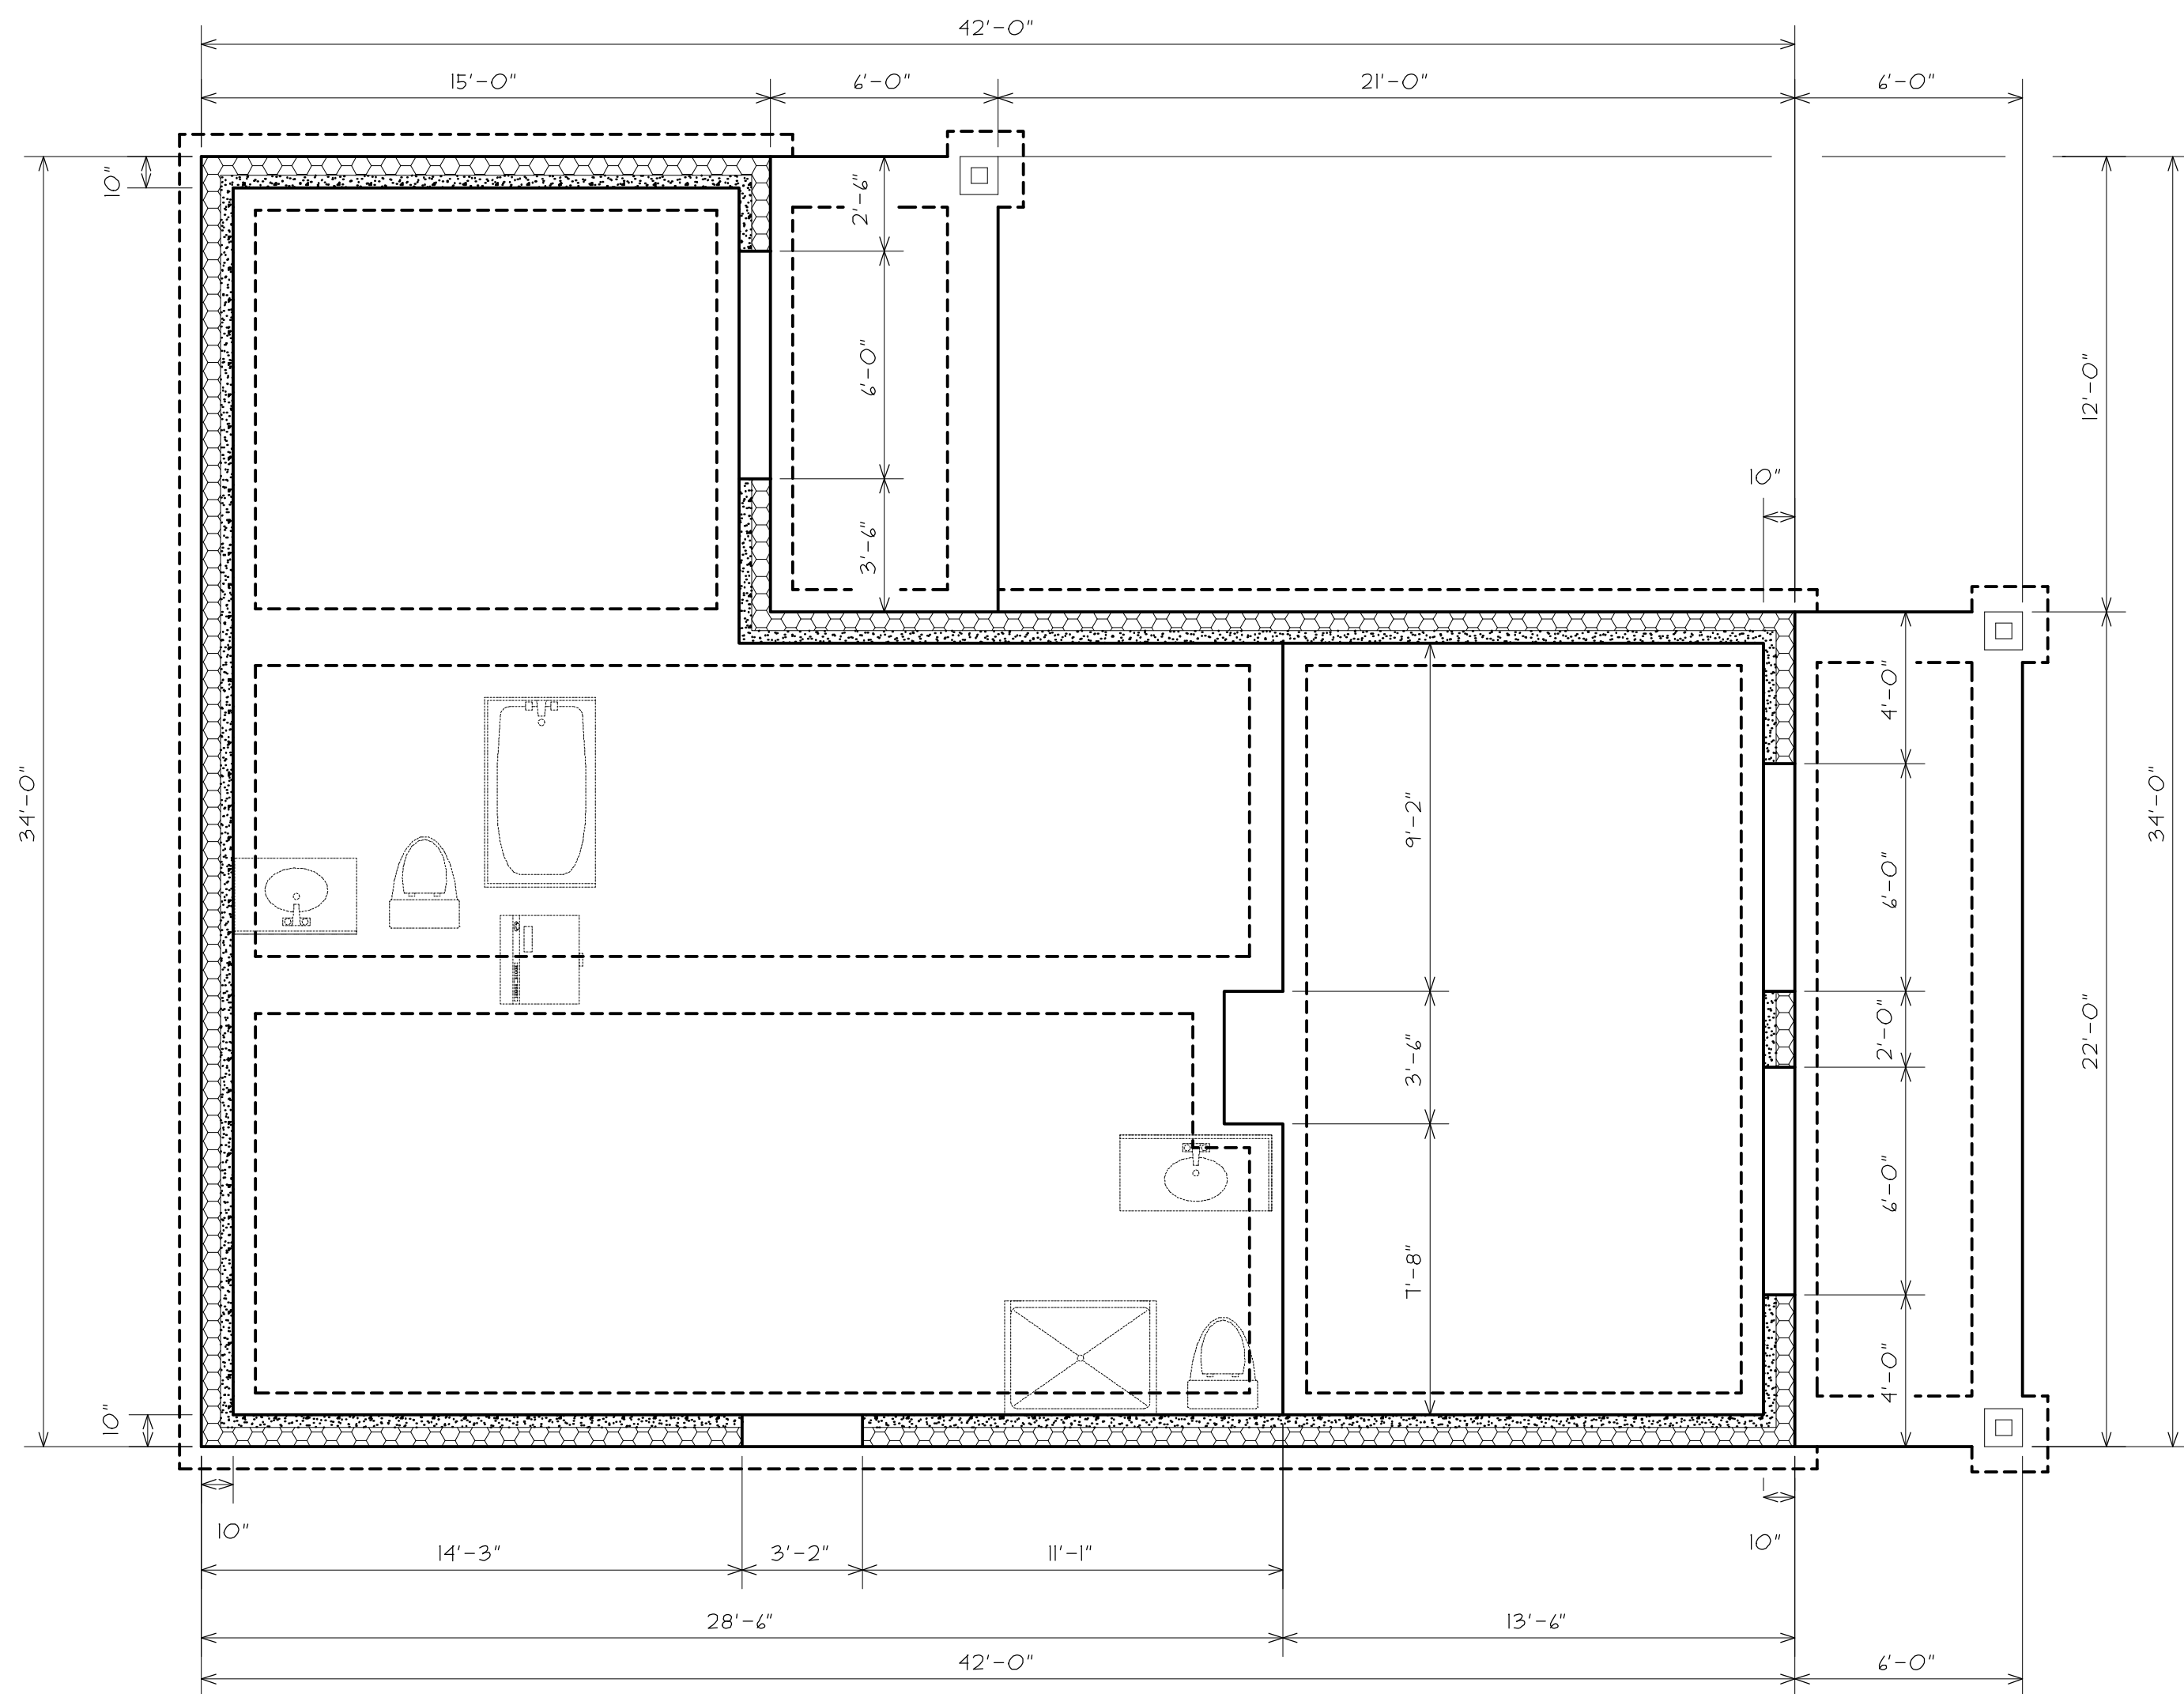


LAKE HOUSE FOUNDATION PLAN 1/4"=1'

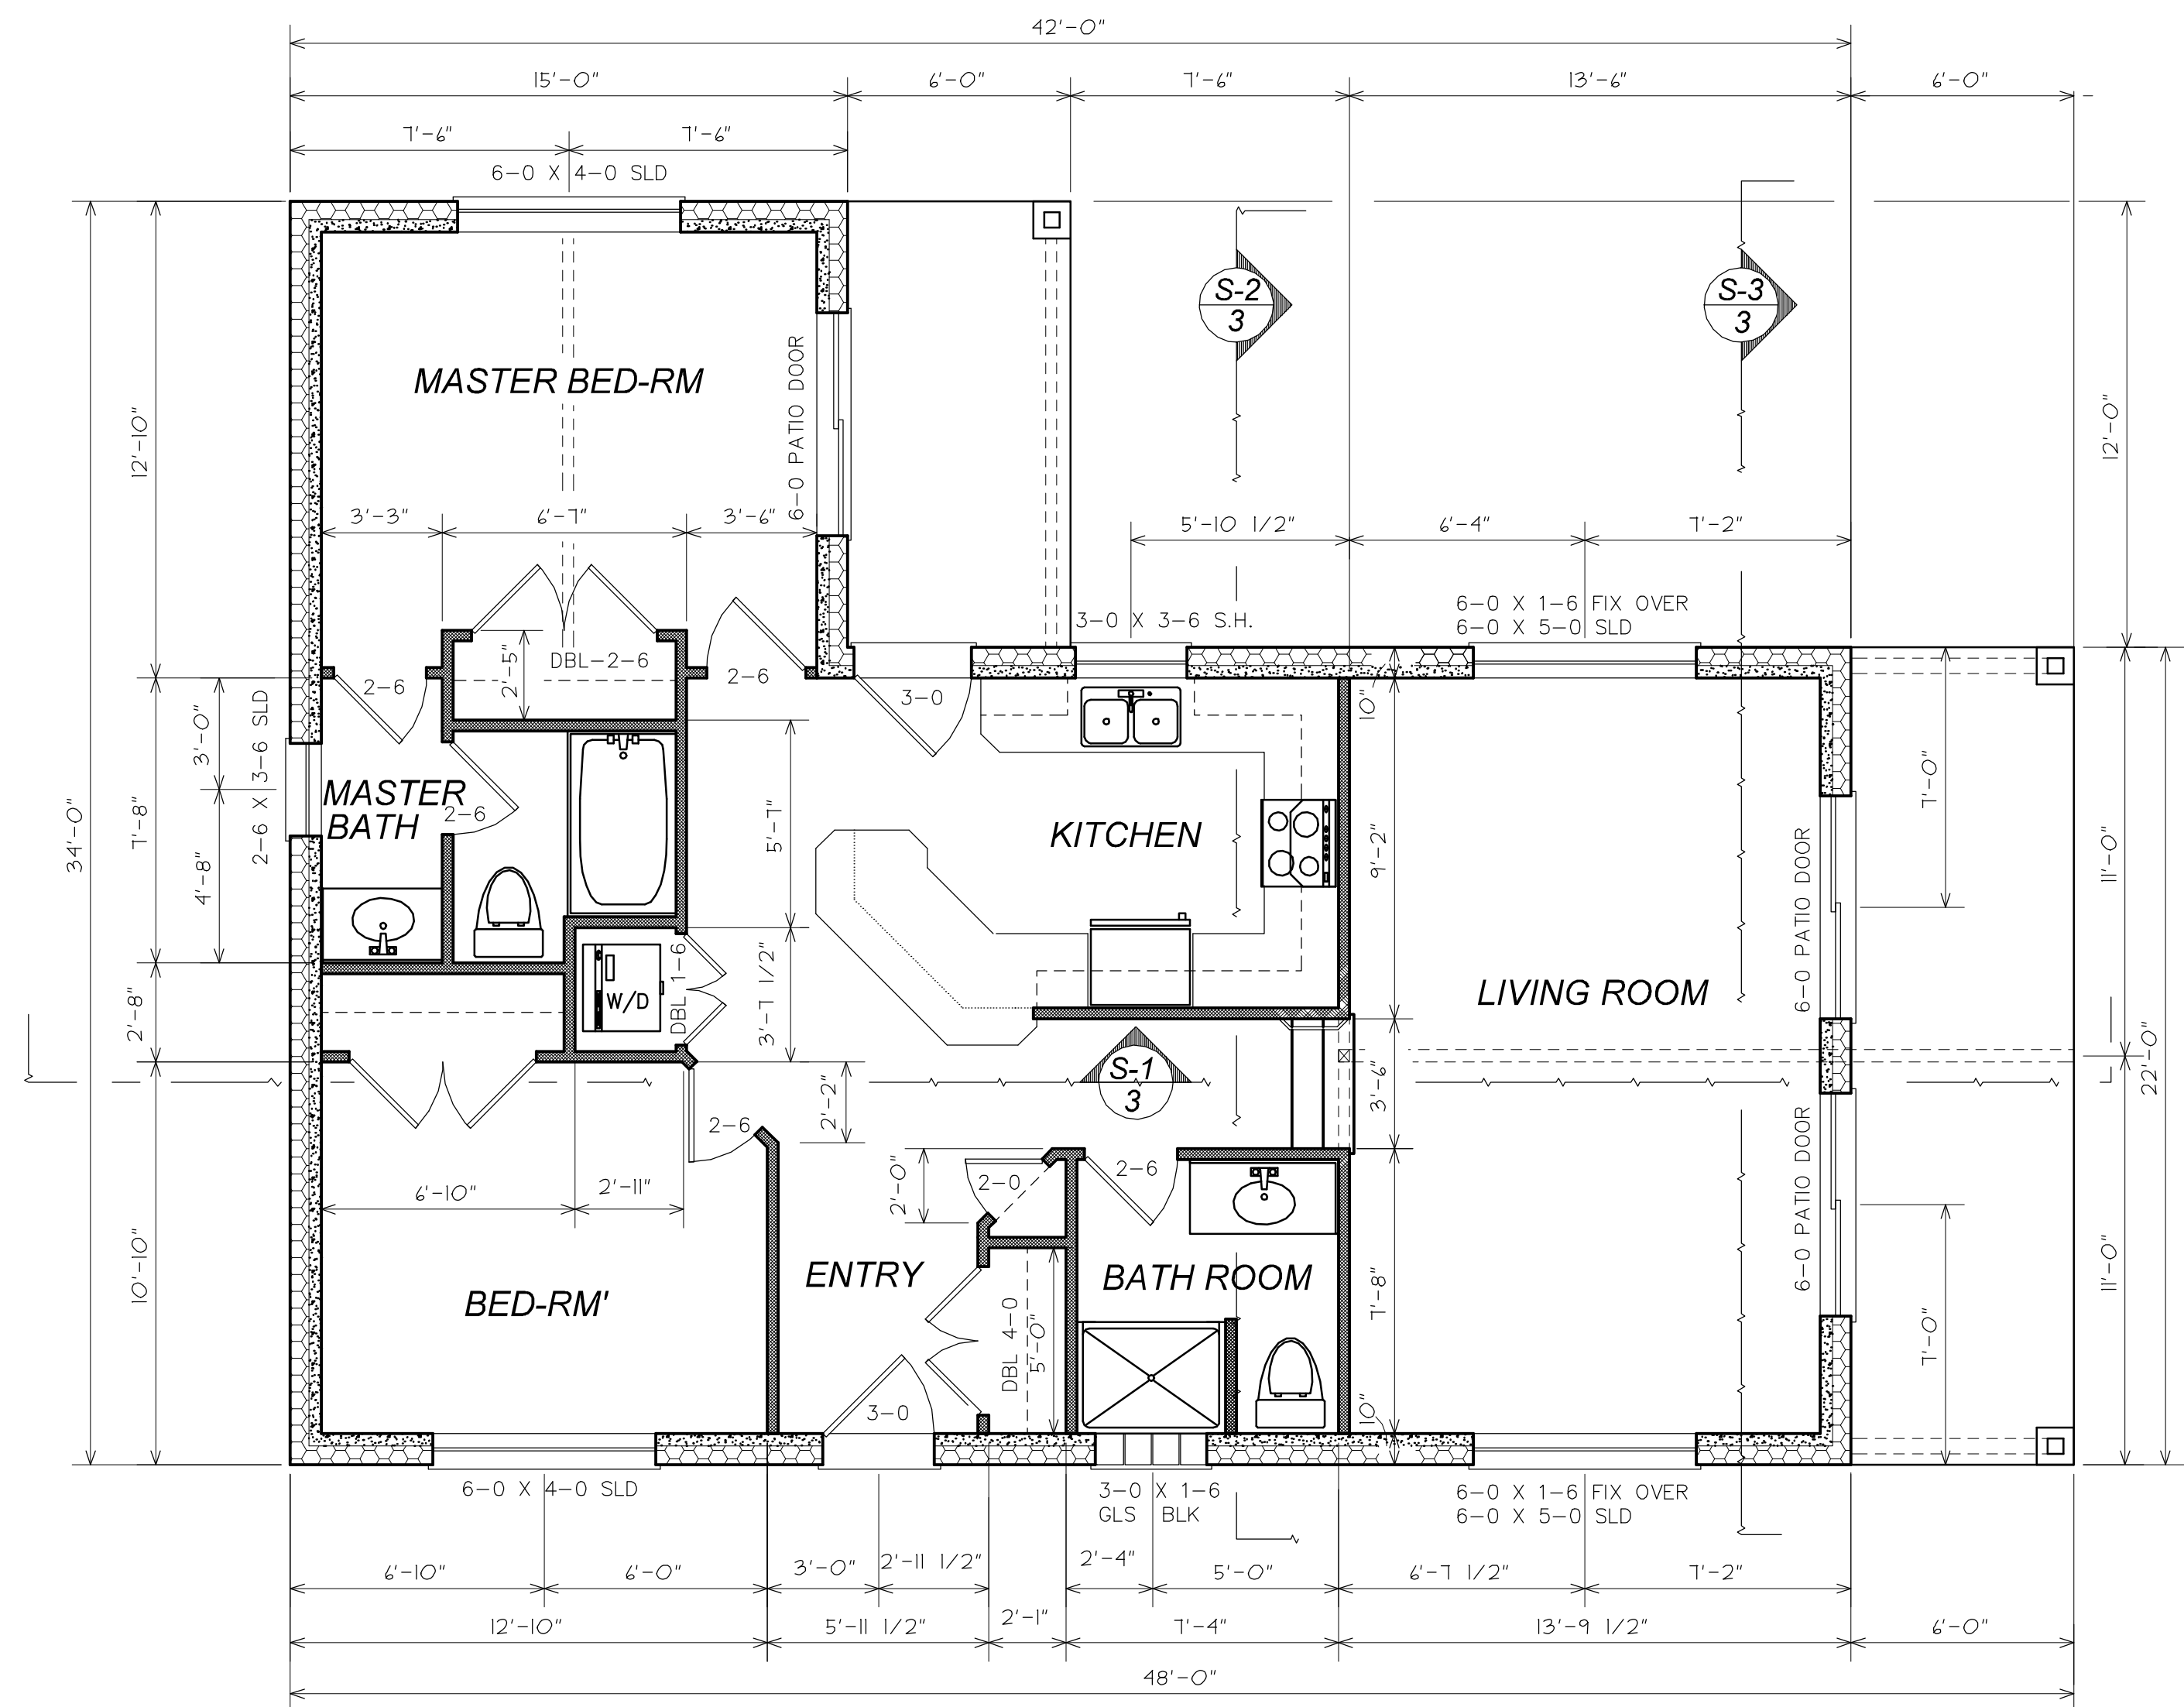

LAKE HOUSE FLOOR PLAN 1/4"=1'

REVISIONS	BY

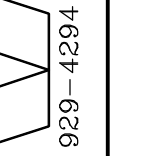

SANDERS HOME DESIGNS
31620 BARLOW RD. PHILMATH OR 97370 (541) 929-4294

FISHIN MISSION ADVENTURES
CARETAKER HOUSE & CABINS
LAKE AGUAMILPA TEPIC MEXICO


DRAWN : DS
CHECKED : DS

DATE : 01/01/09

SCALE : AS NOTED

JOB NO. : 09-0103

SHEET

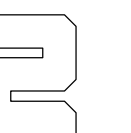

OF 4 SHEETS