




CABINS - SOUTH ELEVATION 1/4"=1'

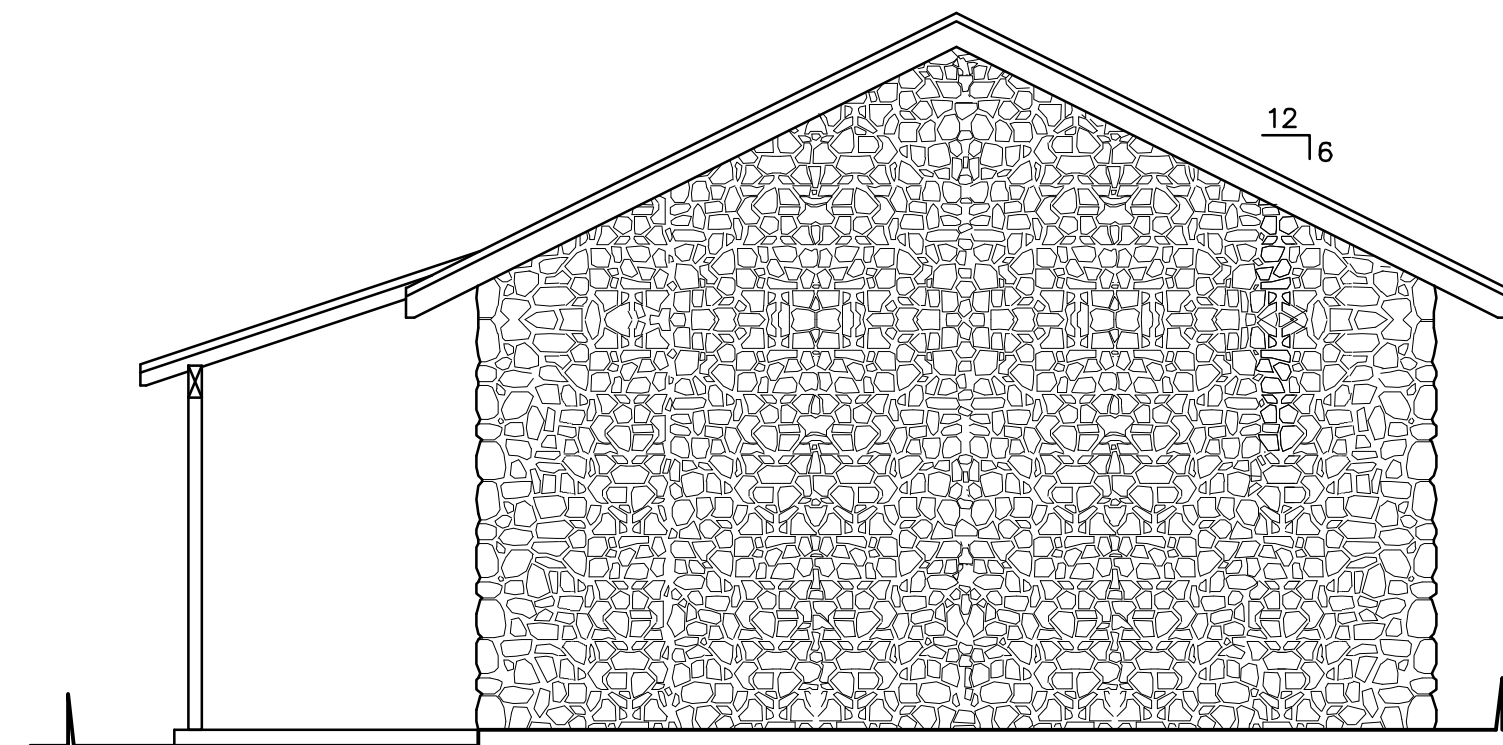


CABINS - EAST ELEVATION 1/4"=1'

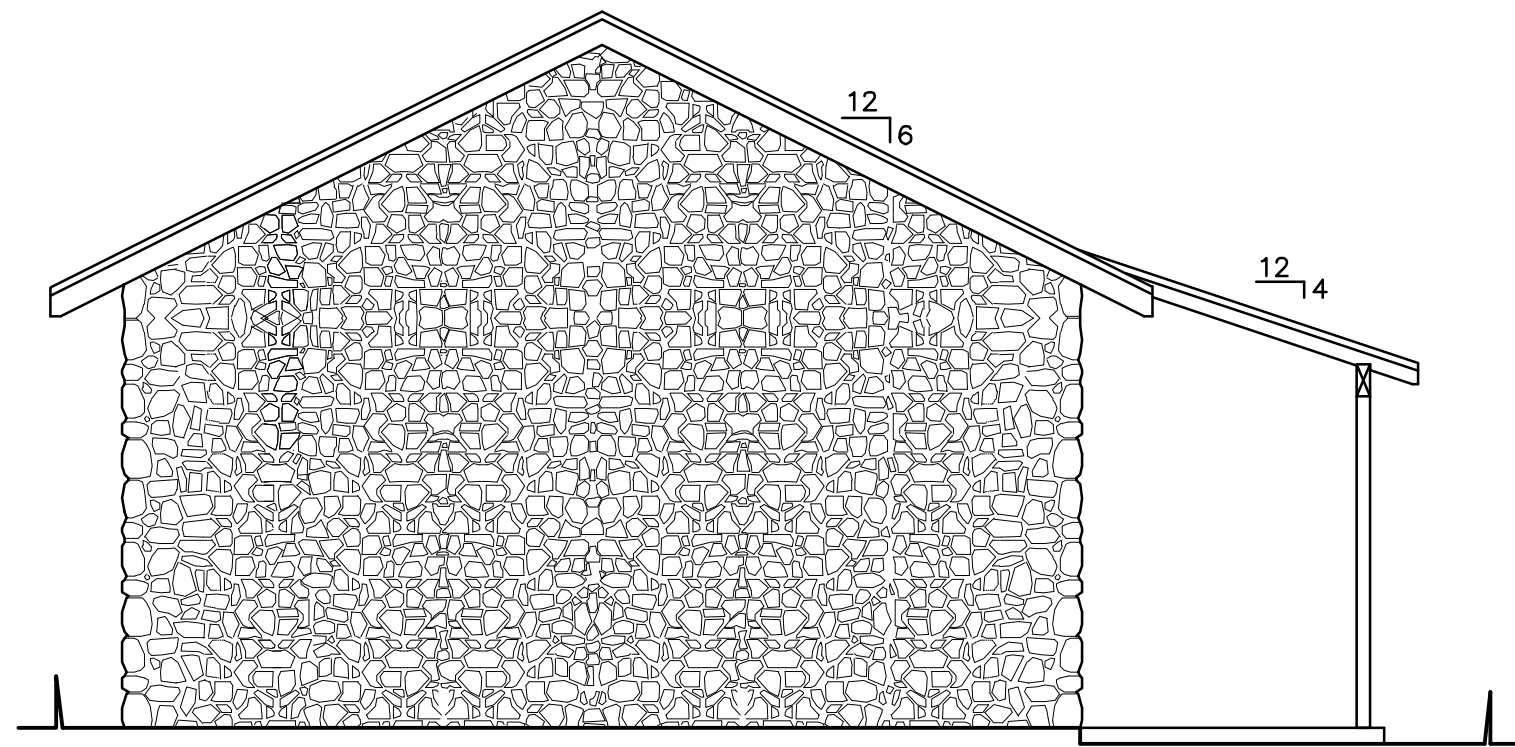


CABINS - WEST ELEVATION 1/4"=1'

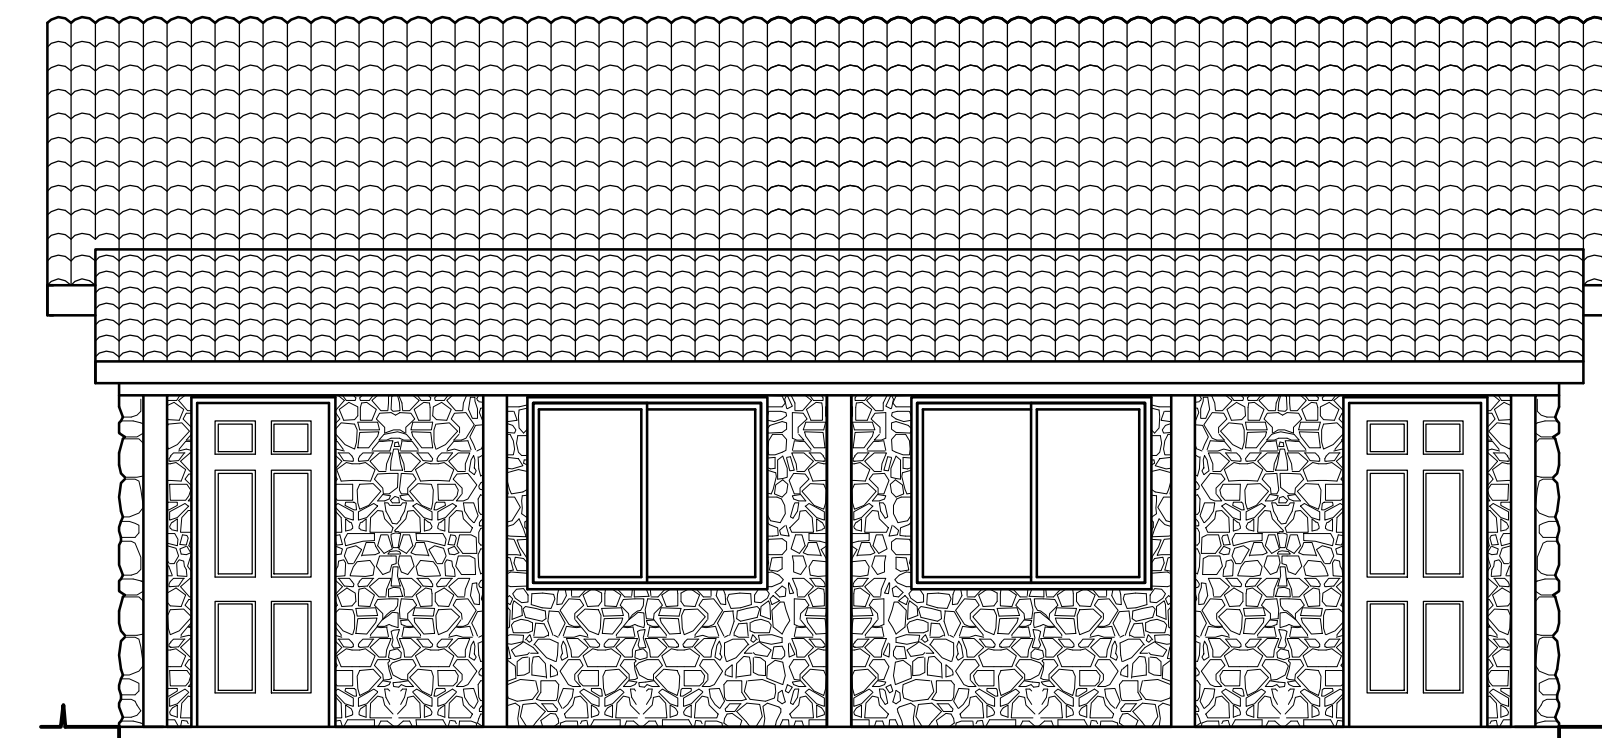


CABINS - NORTH ELEVATION 1/4"=1'

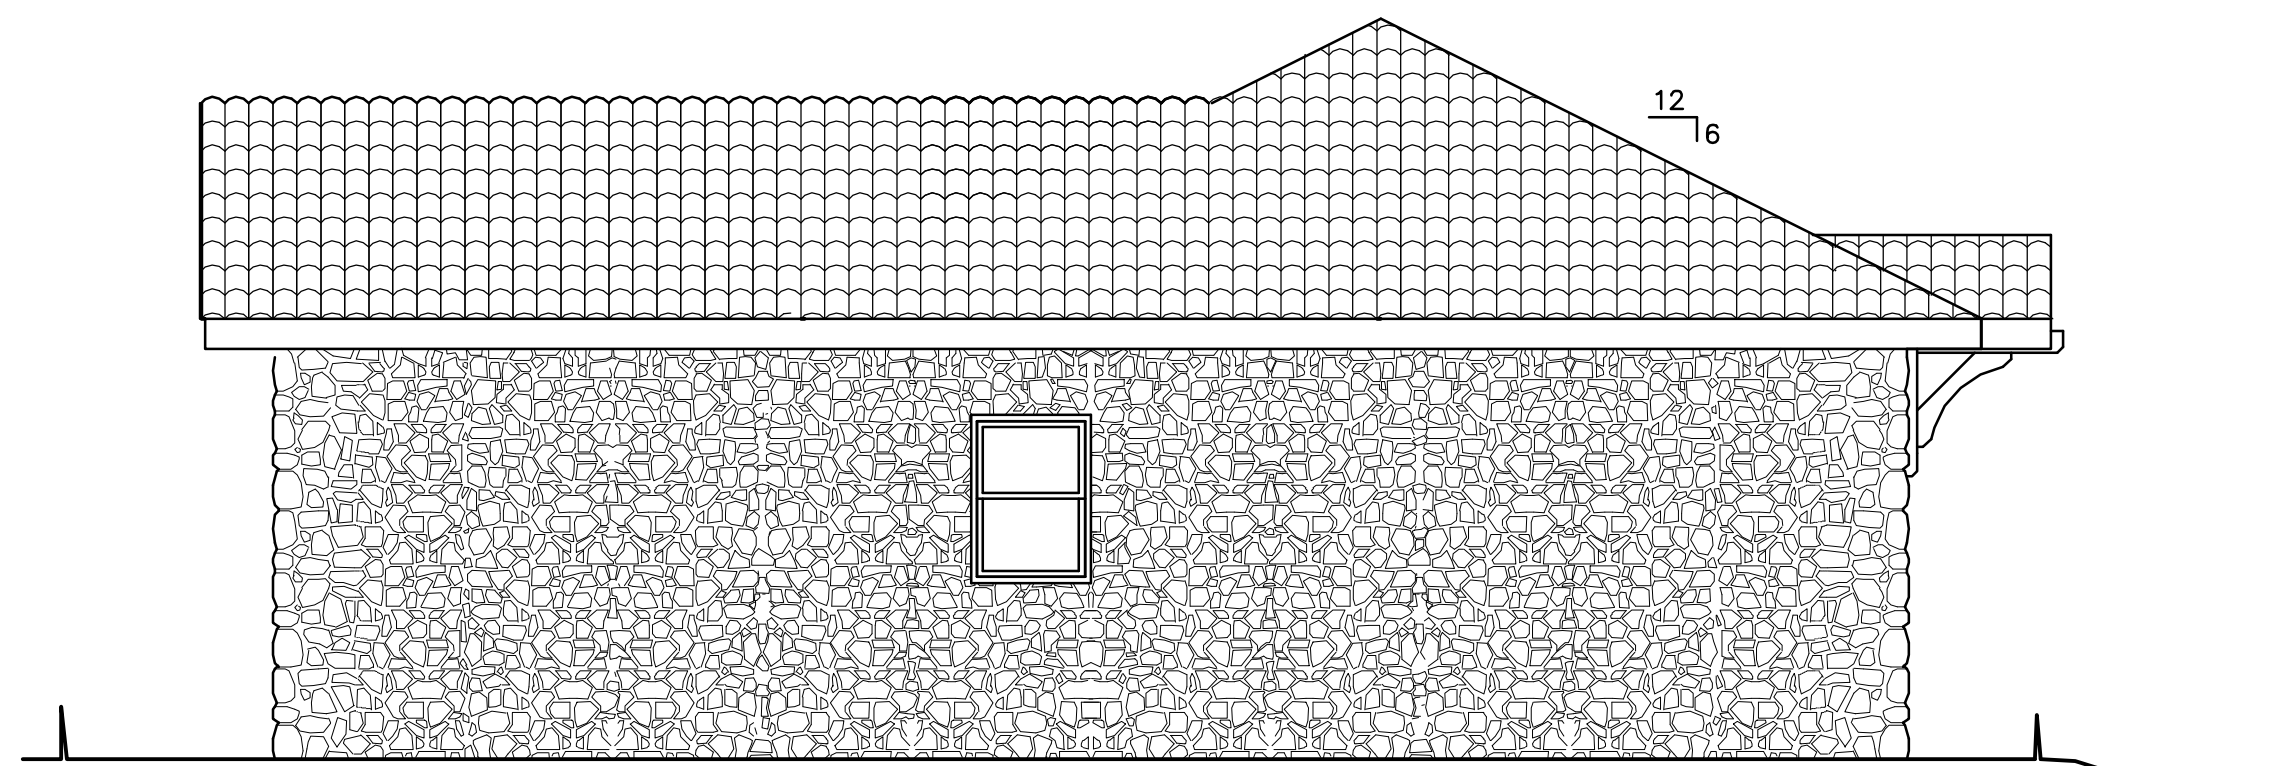


LAKE HOUSE SOUTH ELEVATION 1/4"=1'

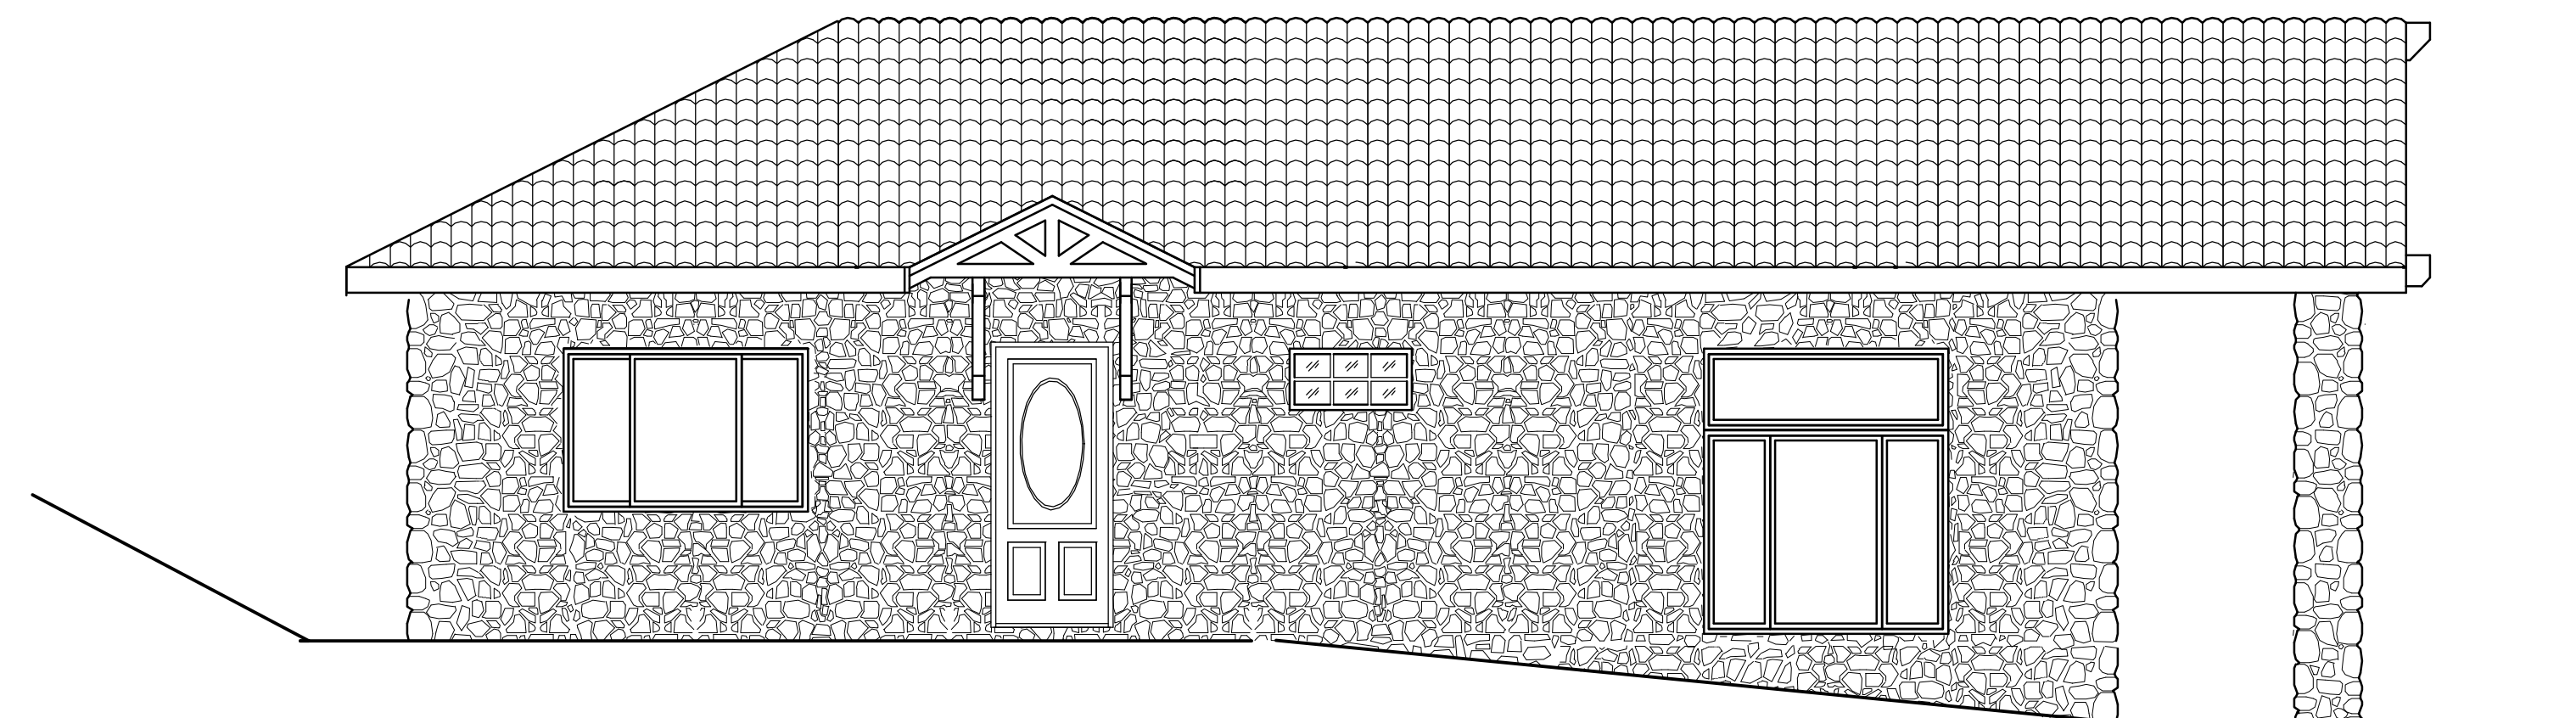

LAKE HOUSE WEST ELEVATION 1/4"=1'

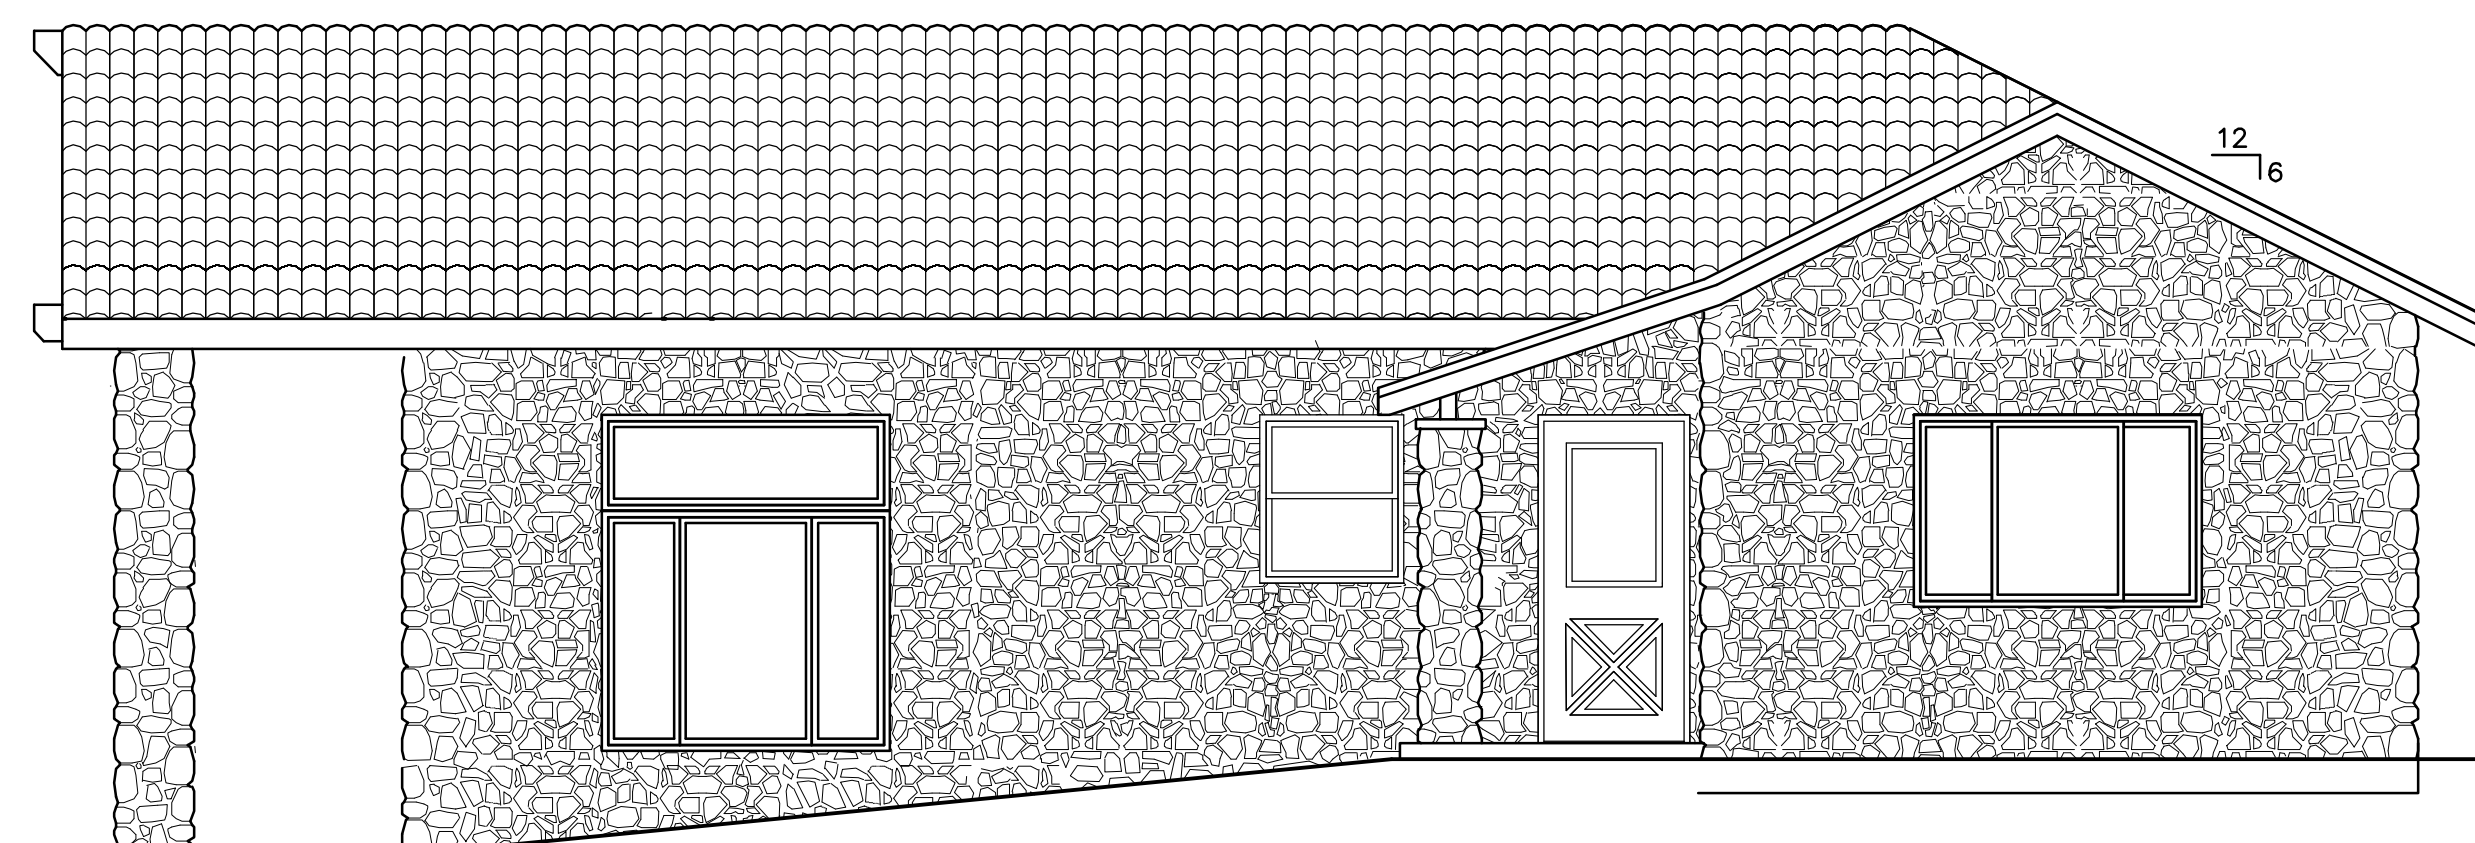


LAKE HOUSE EAST ELEVATION 1/4"=1'

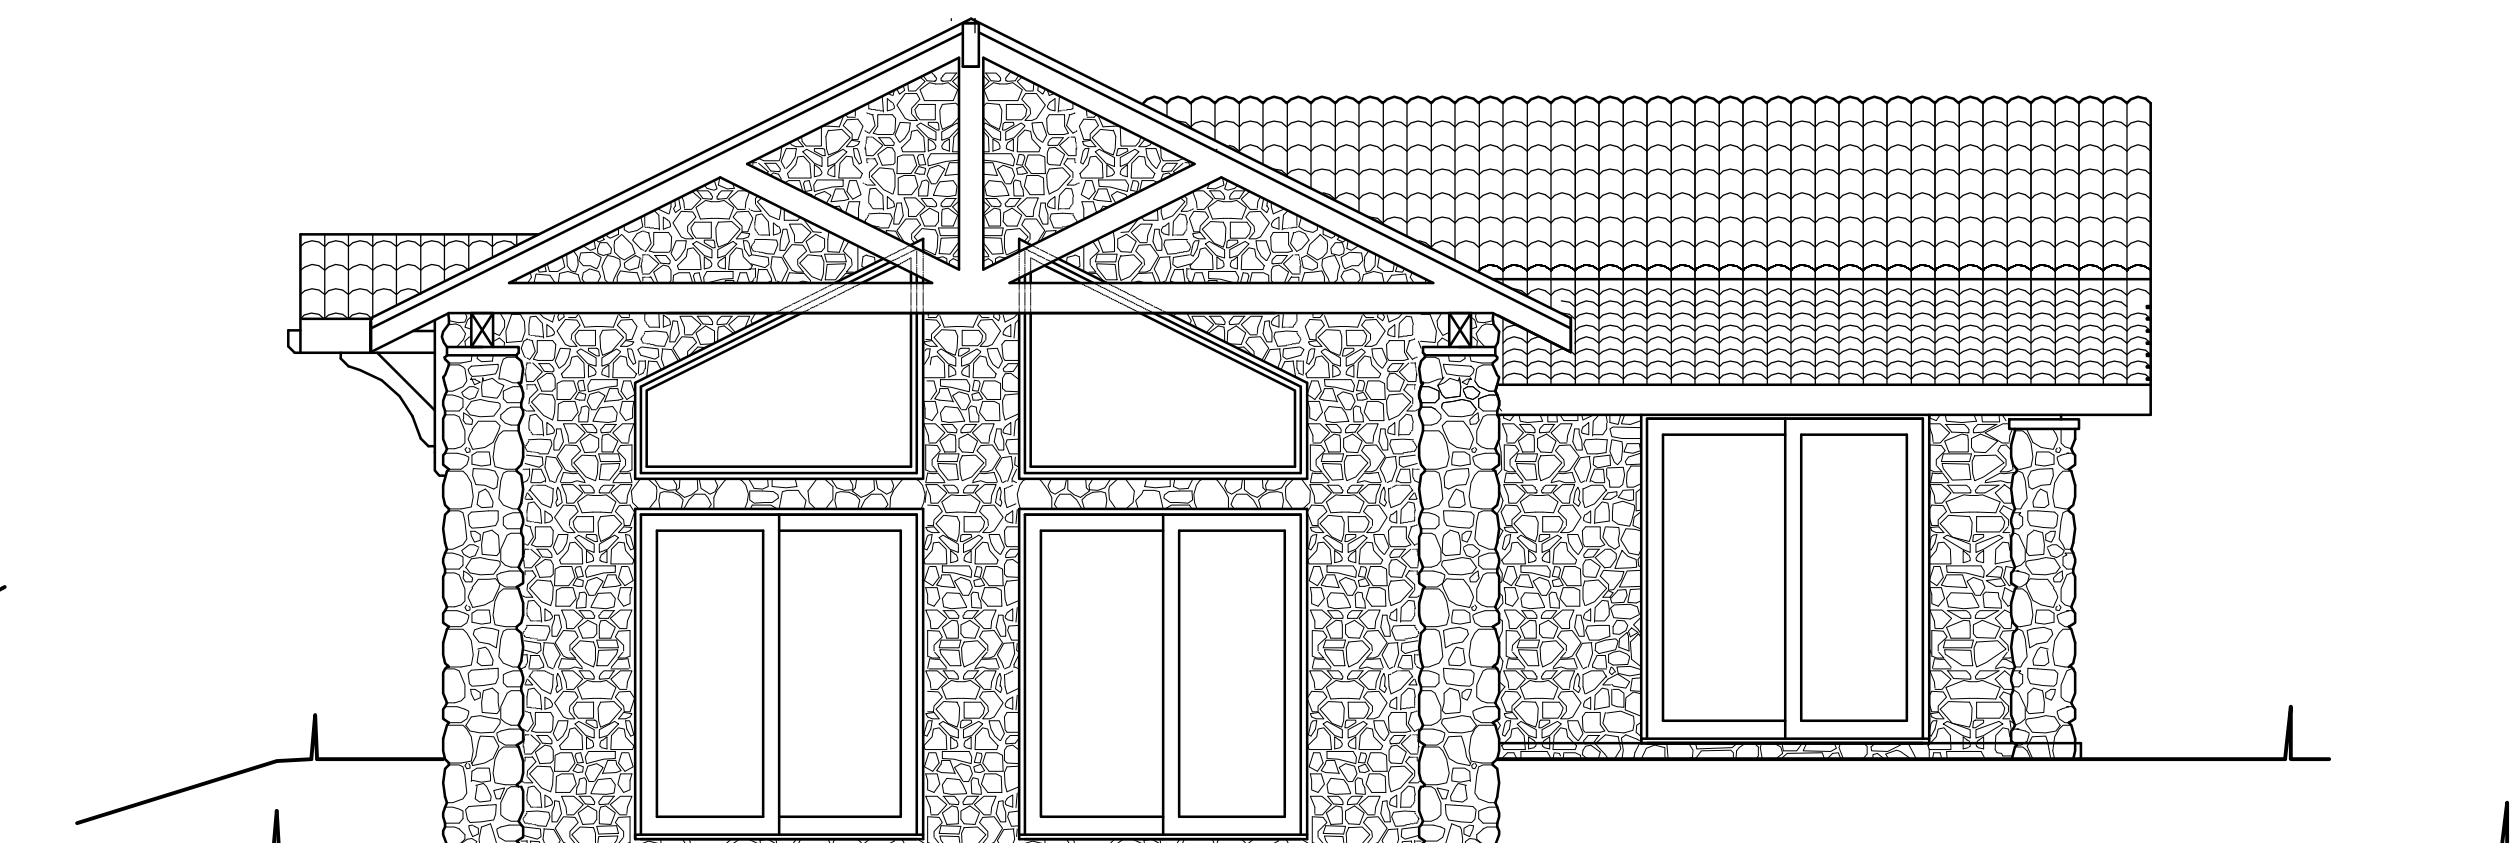

LAKE HOUSE NORTH ELEVATION 1/4"=1'

REVISIONS	BY

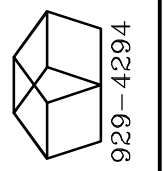

SANDERS HOME DESIGNS
 31620 BARLOW RD. PHILMATH OR 97370
 (541) 929-4294

FISHIN MISSION ADVENTURES
 CARETAKER HOUSE & CABINS
 LAKE AGUAMILPA TEPIC MEXICO

DRAWN : DS	CHECKED : DS
DATE : 01/01/09	
SCALE : AS NOTED	
JOB NO. : 09-0103	
SHEET	
OF 4	SHEETS